

## LEGEND

S = STANDARD CAR


C = COMPACT CAR (USE ONLY ON LARGE PARKING LOTS)

## NOTES

- 1 PAINT ALL LINES 4" WIDE
- 2 PARKING BUMPERS AND WHEEL STOPS ARE DISCOURAGED WHERE POSSIBLE DUE TO SNOW REMOVAL.

## 30° PARKING LAYOUT

SCALE: 1" = 20'

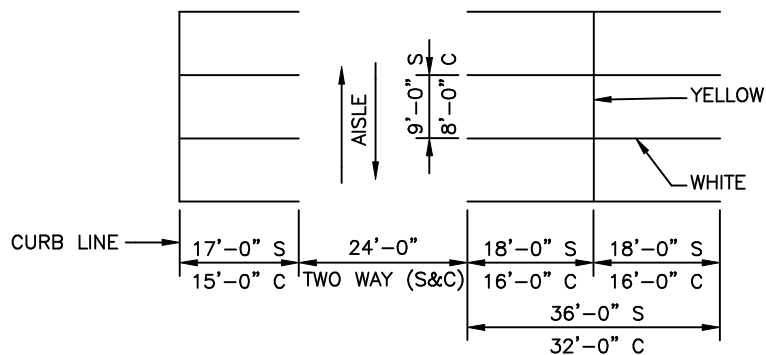

## 90° PARKING LAYOUT

SCALE: 1" = 20'

NO.	DATE	CLASS REV	REVISIONS	APP
FACILITY ENGINEERING MANUAL				
ROADS & PARKING STANDARDS				
PARKING LAYOUT				
APPROVED: DISCIPLINE POC E. HOTH			DATE: 6-28-99	
Los Alamos			Los Alamos National Laboratory Los Alamos, New Mexico 87545	
CLASSIFICATION: U	REVIEWER: E. HOTH	DATE: 11-9-98	1 OF 1	
REFERENCE DOCUMENT:	DRAWING NUMBER:	REV		
CHAPTER 3		ST3504		